




BUCHANAN CENTER FOR PERFORMING ARTS

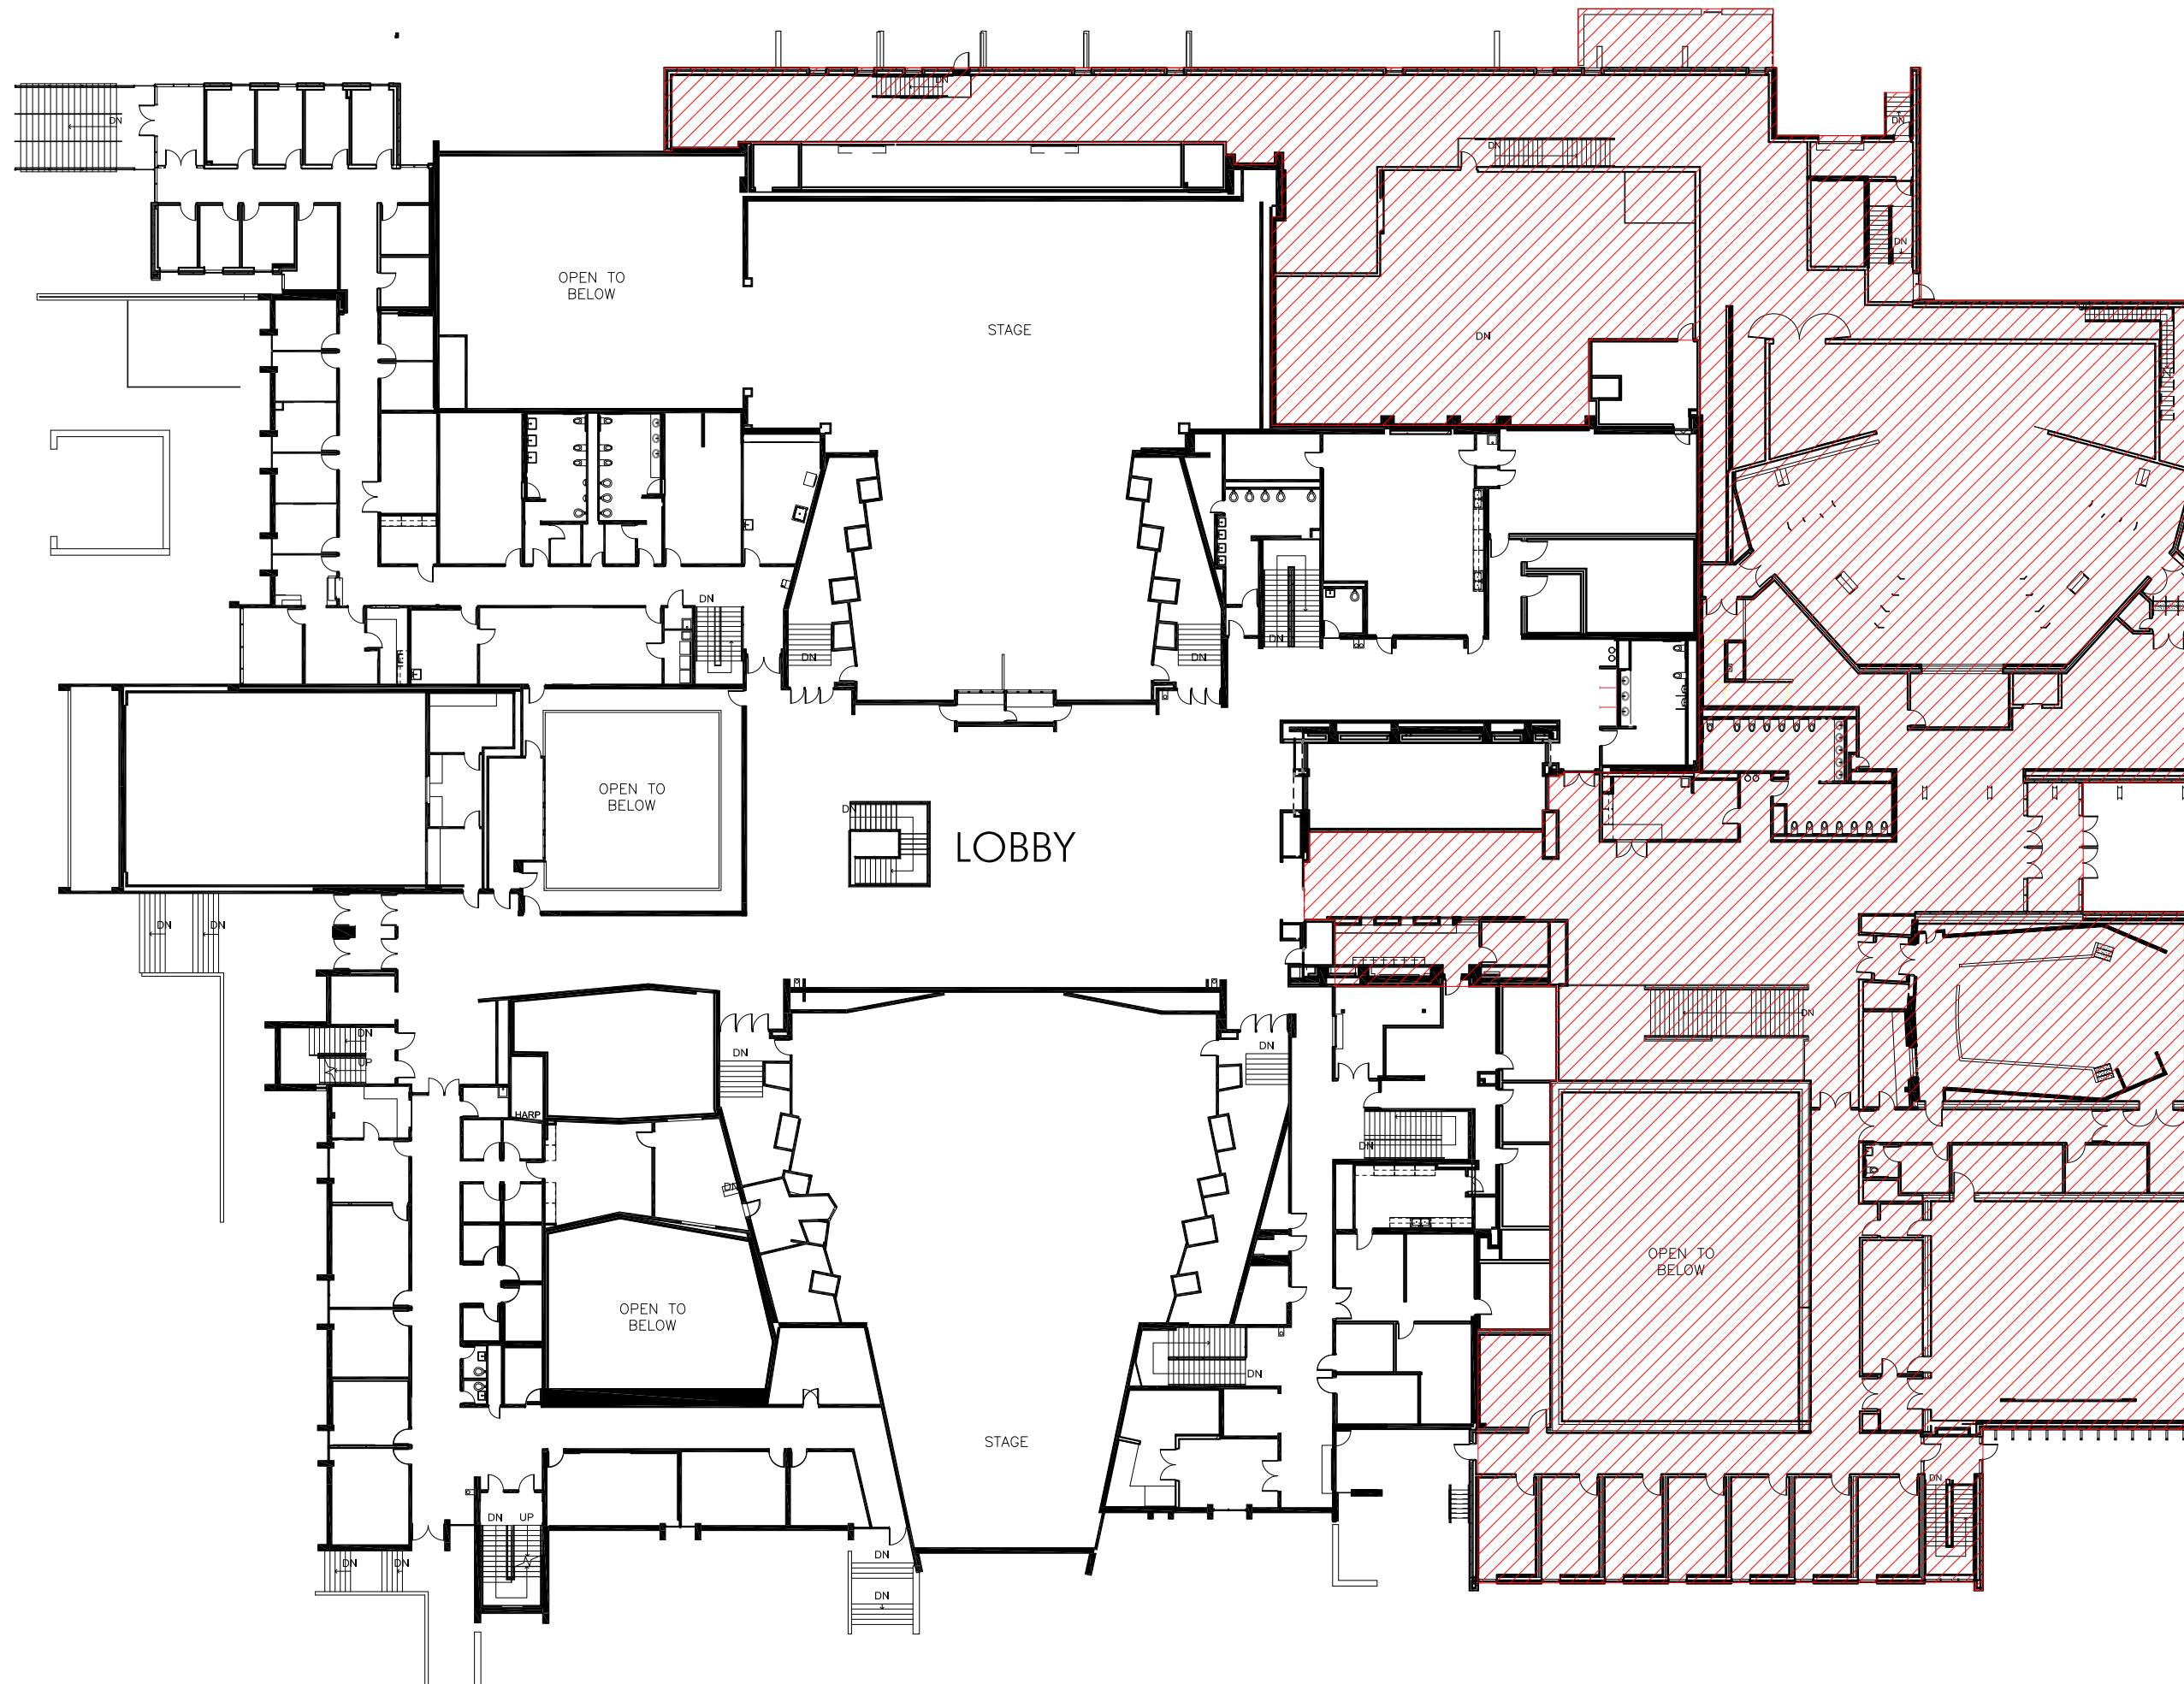

NOTES:

1. DRAWINGS ARE SCHEMATIC IN NATURE. ALL DIMENSIONS SHOULD BE FIELD VERIFIED.

LEGEND
 NOT ACCESSIBLE DURING CONSTRUCTION

 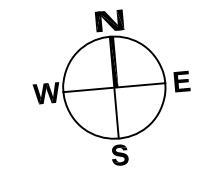

**SECOND
FLOOR PLAN**
 SCALE: 1/32" = 1' 0"