


# VISUAL ARTS FACILITY

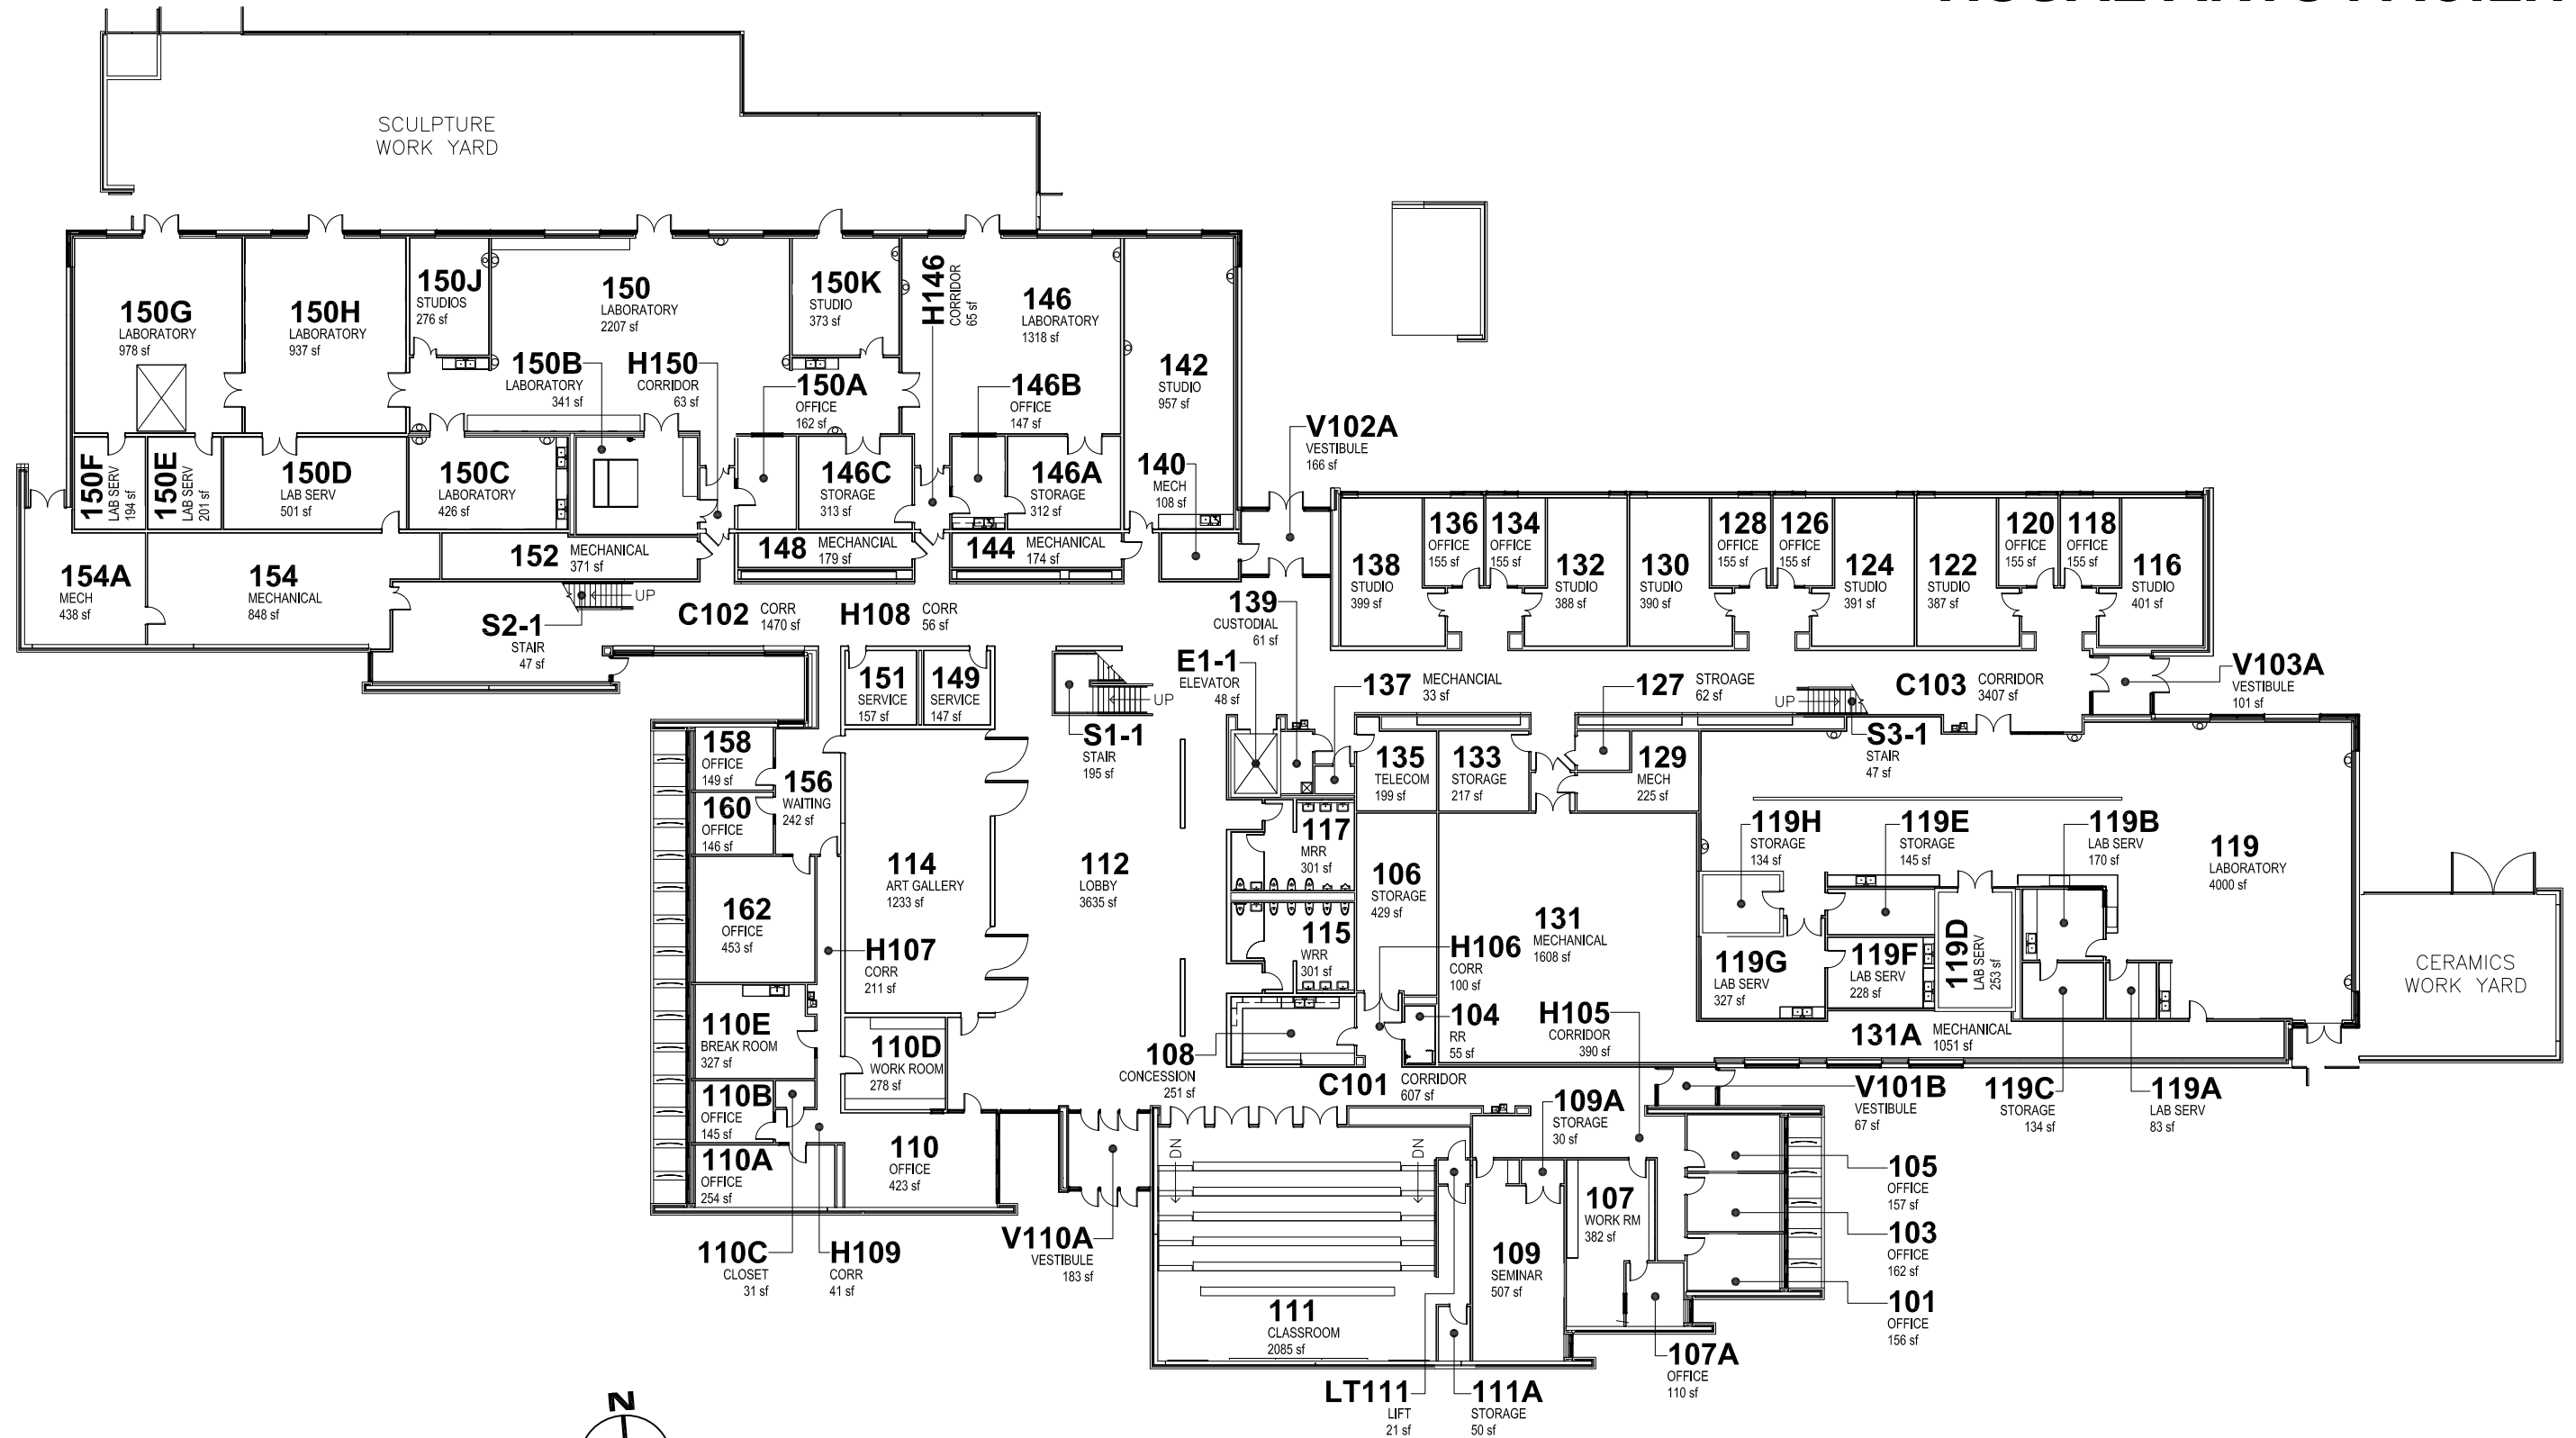

## FIRST FLOOR PLAN

SCALE: 1" = 30'-0"

### NOTES:

1. DRAWINGS ARE SCHEMATIC IN NATURE. ALL DIMENSIONS SHOULD BE FIELD VERIFIED.