



WYOMING UNION

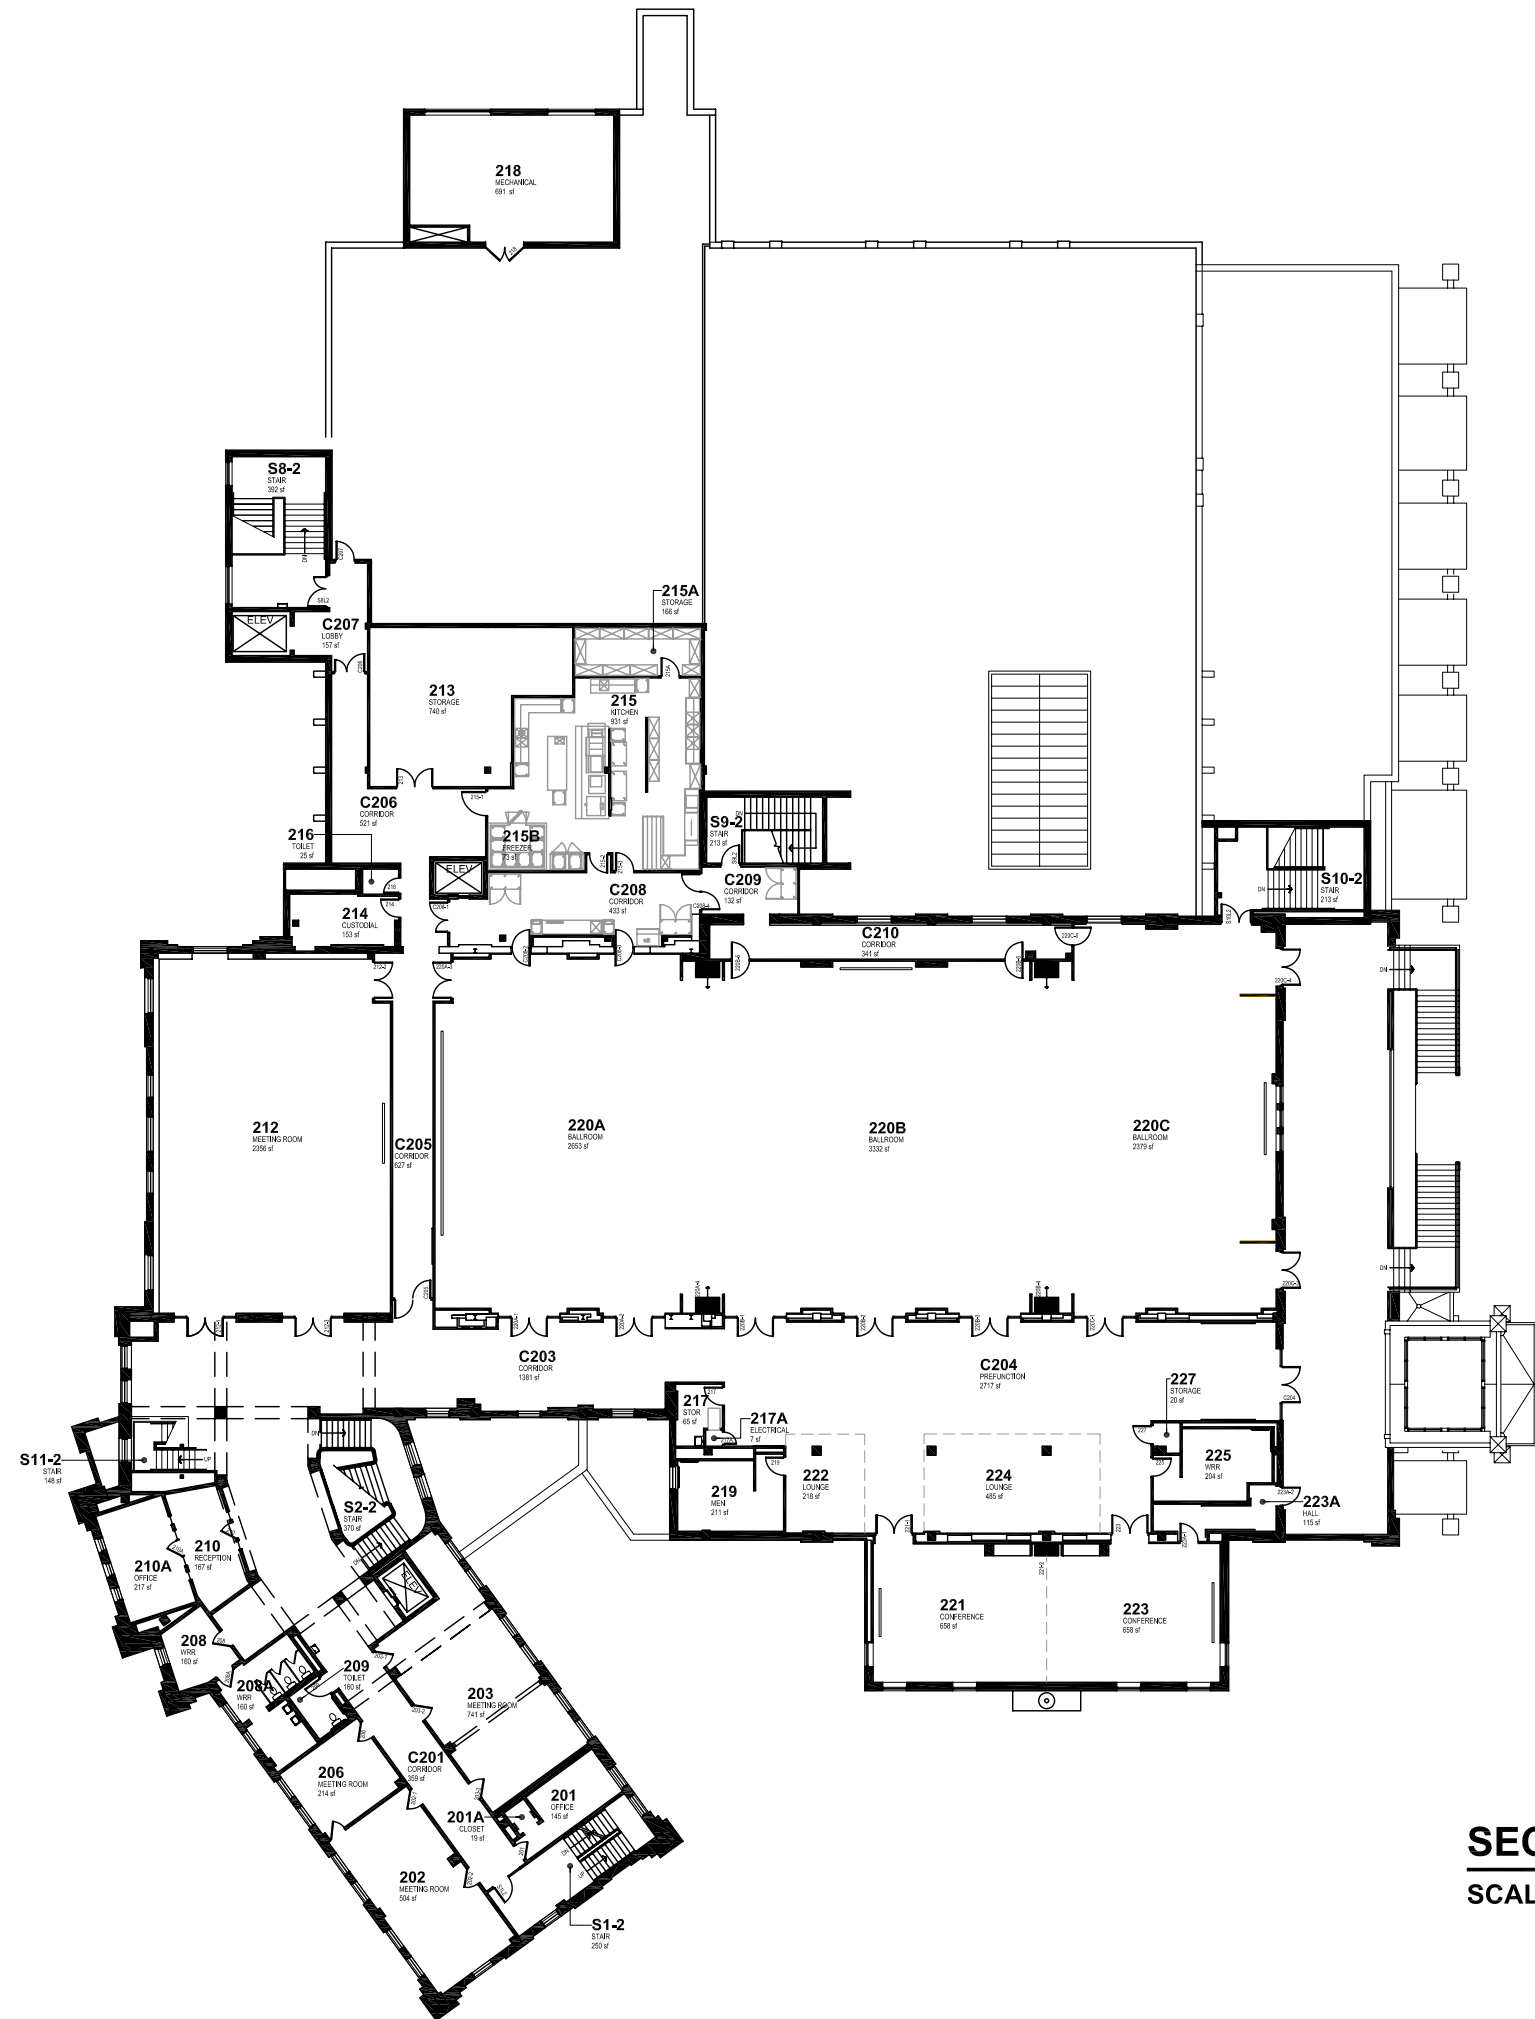

- NOTES:**
1. DRAWINGS ARE SCHEMATIC IN NATURE. ALL DIMENSIONS SHOULD BE FIELD VERIFIED.

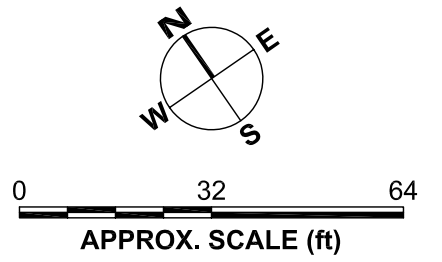

DRAFT

SECOND FLOOR

SCALE: 1/32" = 1'-0"


FACILITIES PLANNING
 DEPT. 3413 1000 E. UNIVERSITY AVE.
 LARAMIE, WYOMING 82071
 ROOM 211 AMERICA HALL
 307.766.2250 • EMAIL: facilitiesplan@uwyo.edu
 FAX: 307.766.2255 • WEB: oig.uwyo.edu/facilities
 DATE: 08/31/2009